

TO MERIDIAN ROAD

ASPHALT ROAD

ASPHALT ROAD



ASPHALT ROAD

BACK SECTION
ASPHALT ROAD

OLDER SECTION

OLDER SECTION

CHAPEL

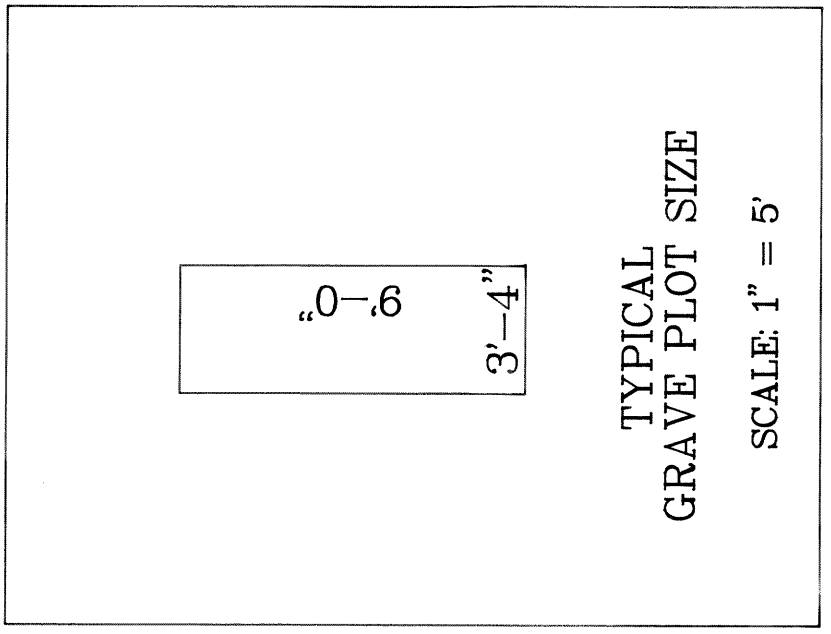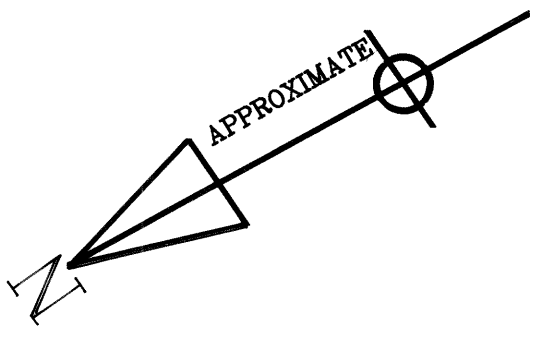

PHASE NO. 1
TOTAL Number of
Grave Plots = 554



PLAN OF SURVEY

© 1994

SITUATE IN: RICHLAND TOWNSHIP
ALLEGHENY COUNTY, PA.

PREPARED FOR:
CONGREGATION POALE ZEDECK

H. J. MARTONE
ENGINEERING & SURVEYING CO.
206 FIRST ST., ASPINWALL, PA 15215
PHONE: (412) 781-5908

DRAWN BY:	CHECKED BY:	DATE:	SCALE:	SHEET
DJM	HJM	AUG-1997	1" = 10'	1
JOB NO:			DRAWING NO:	OF
B-361			F-361	1